

Exhibit 8


6' 22' 6"
34

Plan A

OPTION A

This option utilizes an 11 foot, heavy duty concrete sidewalk as the emergency travel lane. The access points at both entrances will utilize grass pavers to improve accessibility.

Design to 80,000 - \$22,000

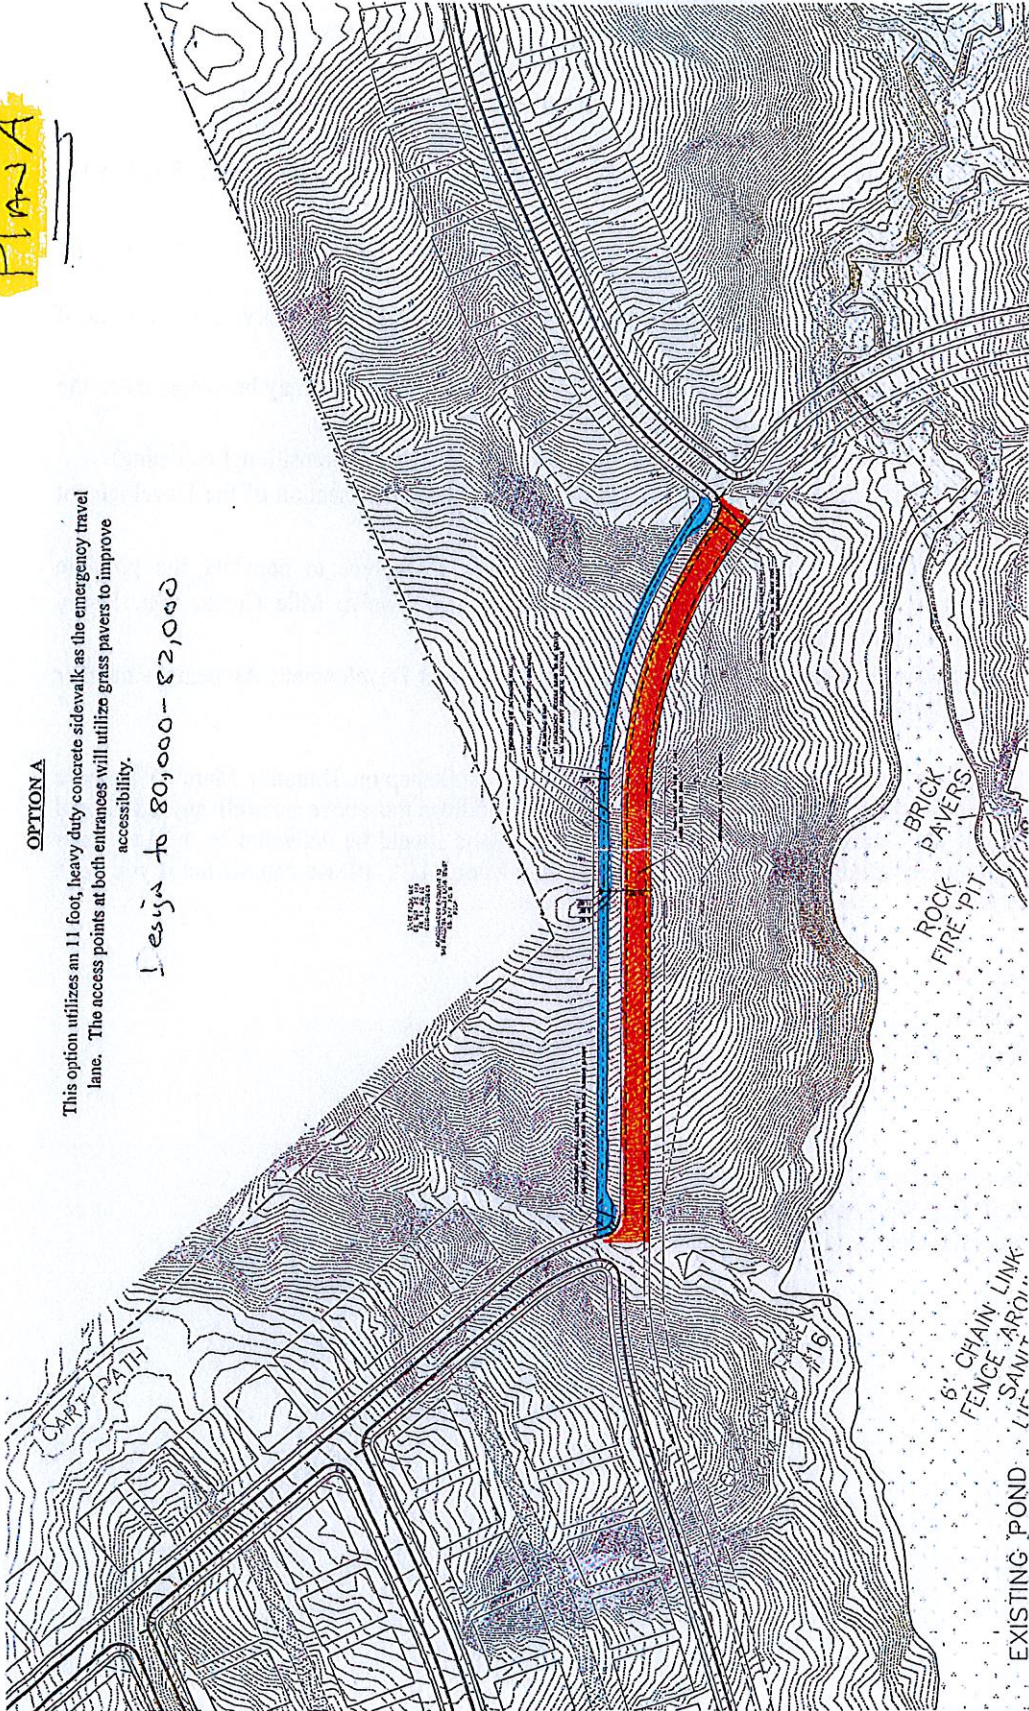

TREE TOPS RESIDENTIAL
LENNAR CAROLINAS, LLC



EMERGENCY ACCESS - OPTION 'A'
Project No. 4354 Issued 03.10.15

